



## FIRST FLOOR

### LEGEND:


-  - NETWORK NODES
-  - WIRELESS ACCESS POINT



DATA RACK/CABINET

### NOTE:

PROPOSED NUMBER OF NODES: 50  
 PROPOSED NUMBER OF WAP: 5  
 PROPOSED NUMBER OF DATA RACK: 1

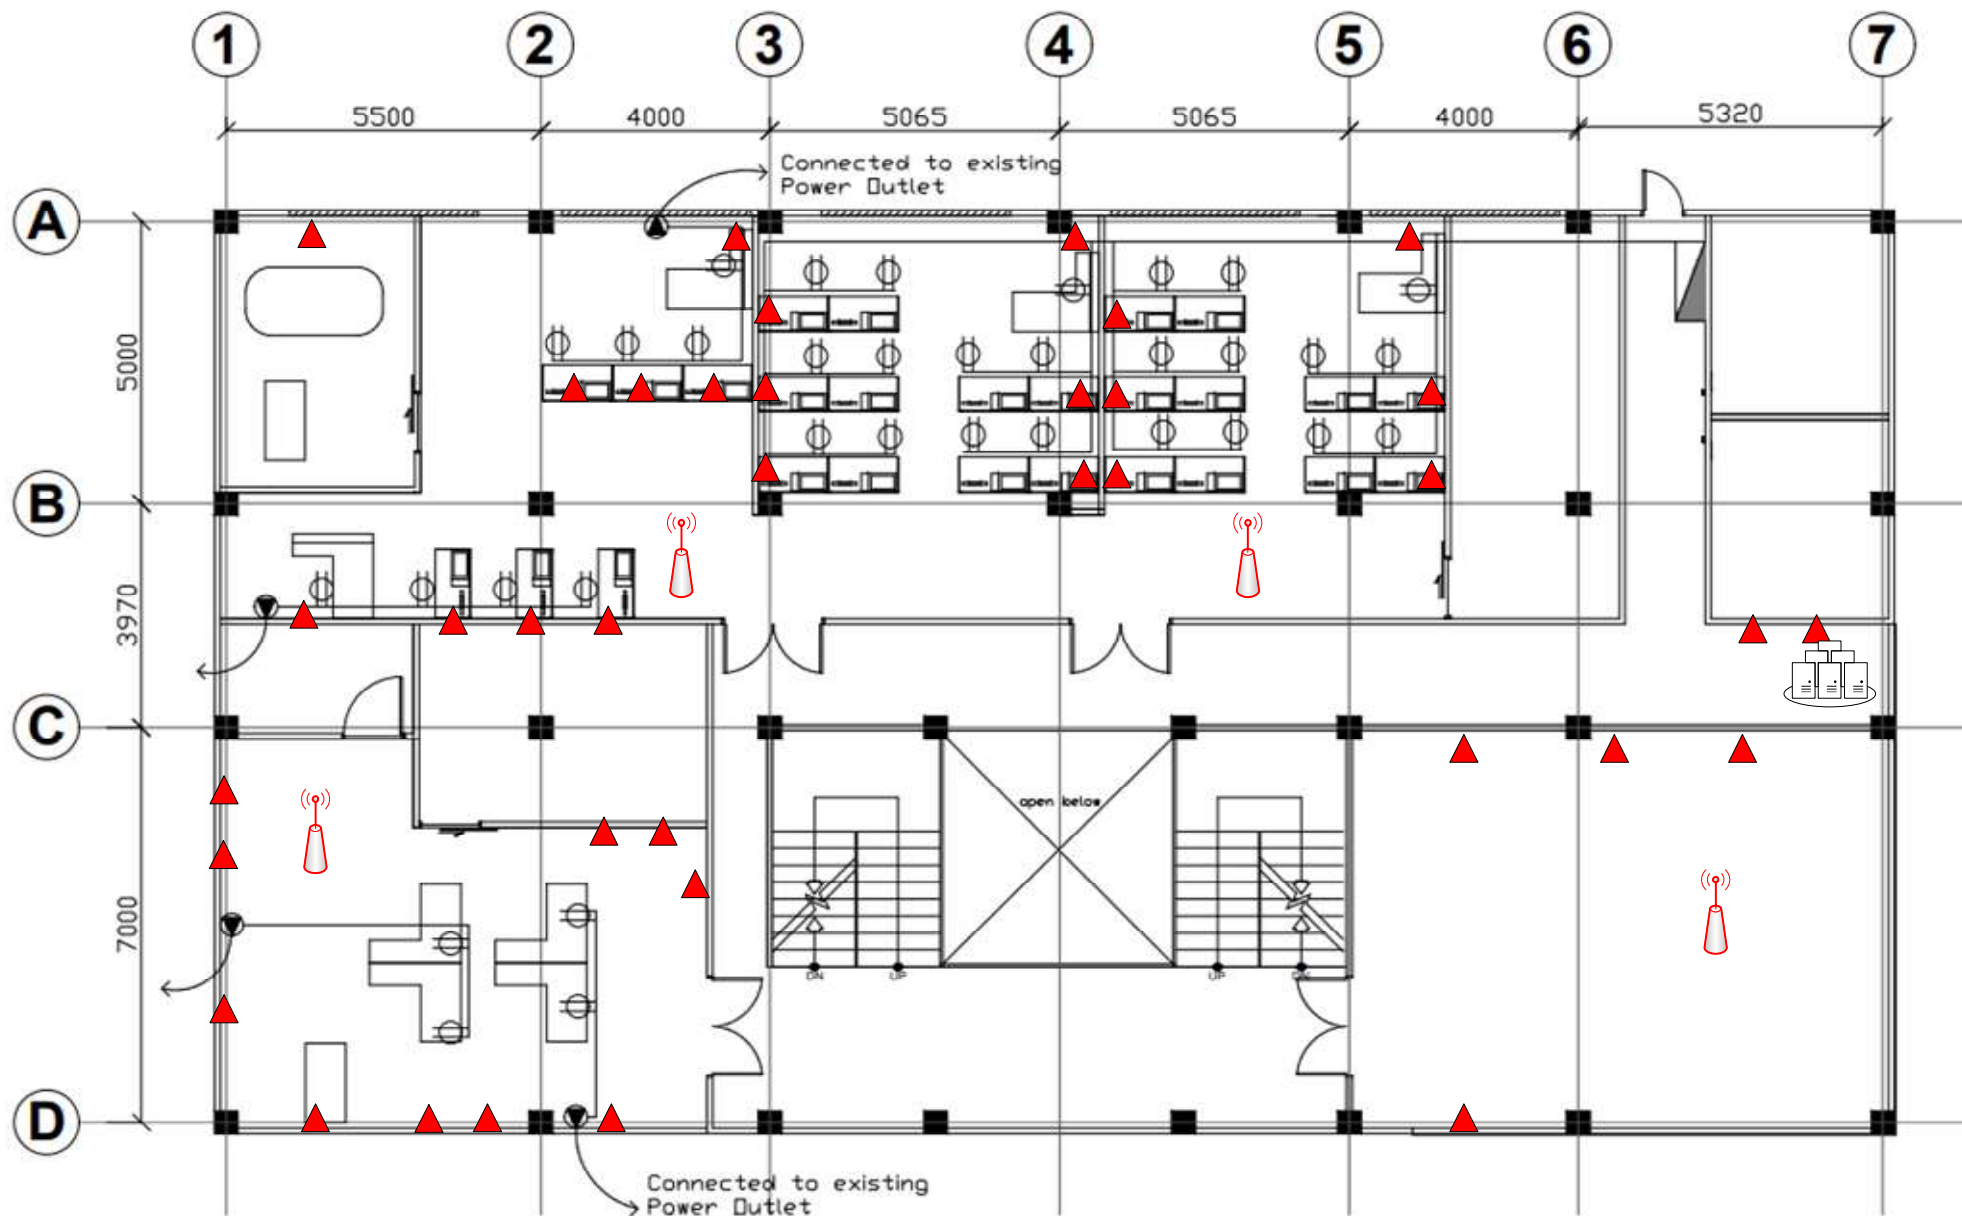

## SECOND FLOOR

### LEGEND:



- NETWORK NODES



- CORE SWITCH/SERVERS




- WIRELESS ACCESS POINT

### NOTE:



PROPOSED NUMBER OF NODES:	41
PROPOSED NUMBER OF WAP:	4
PROPOSED NUMBER OF WAP CNTRL:	1
PROPOSED NUMBER OF DATA RACK:	1

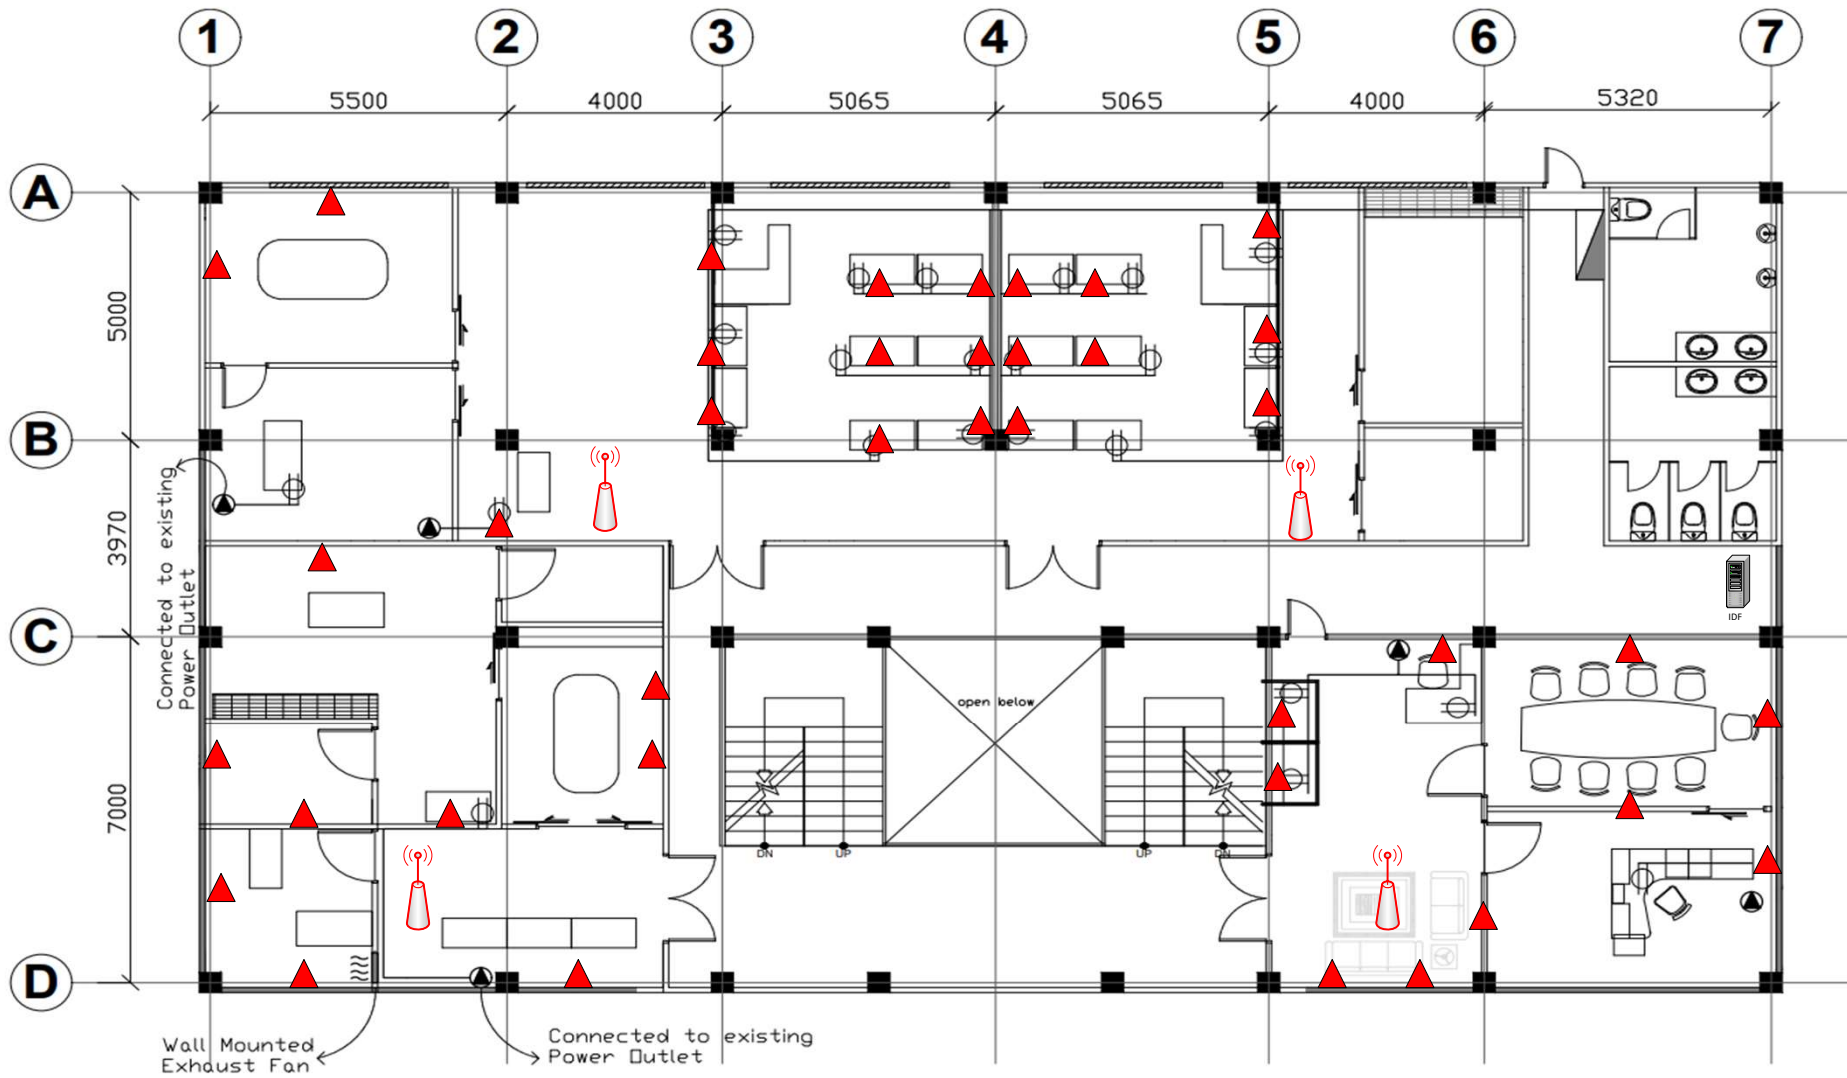INSTALLATION OF EXISTING H3C DSU : 15



### THIRD FLOOR

#### LEGEND:

-  - NETWORK NODES
-  - WIRELESS ACCESS POINT



- DATA RACK/CABINET

#### NOTE:

PROPOSED NUMBER OF NODES: 46  
 PROPOSED NUMBER OF WAP: 4  
 PROPOSED NUMBER OF DATA RACK: 1